


042_INTERMEDIATE FLOOR DETAIL - TLX SILVER

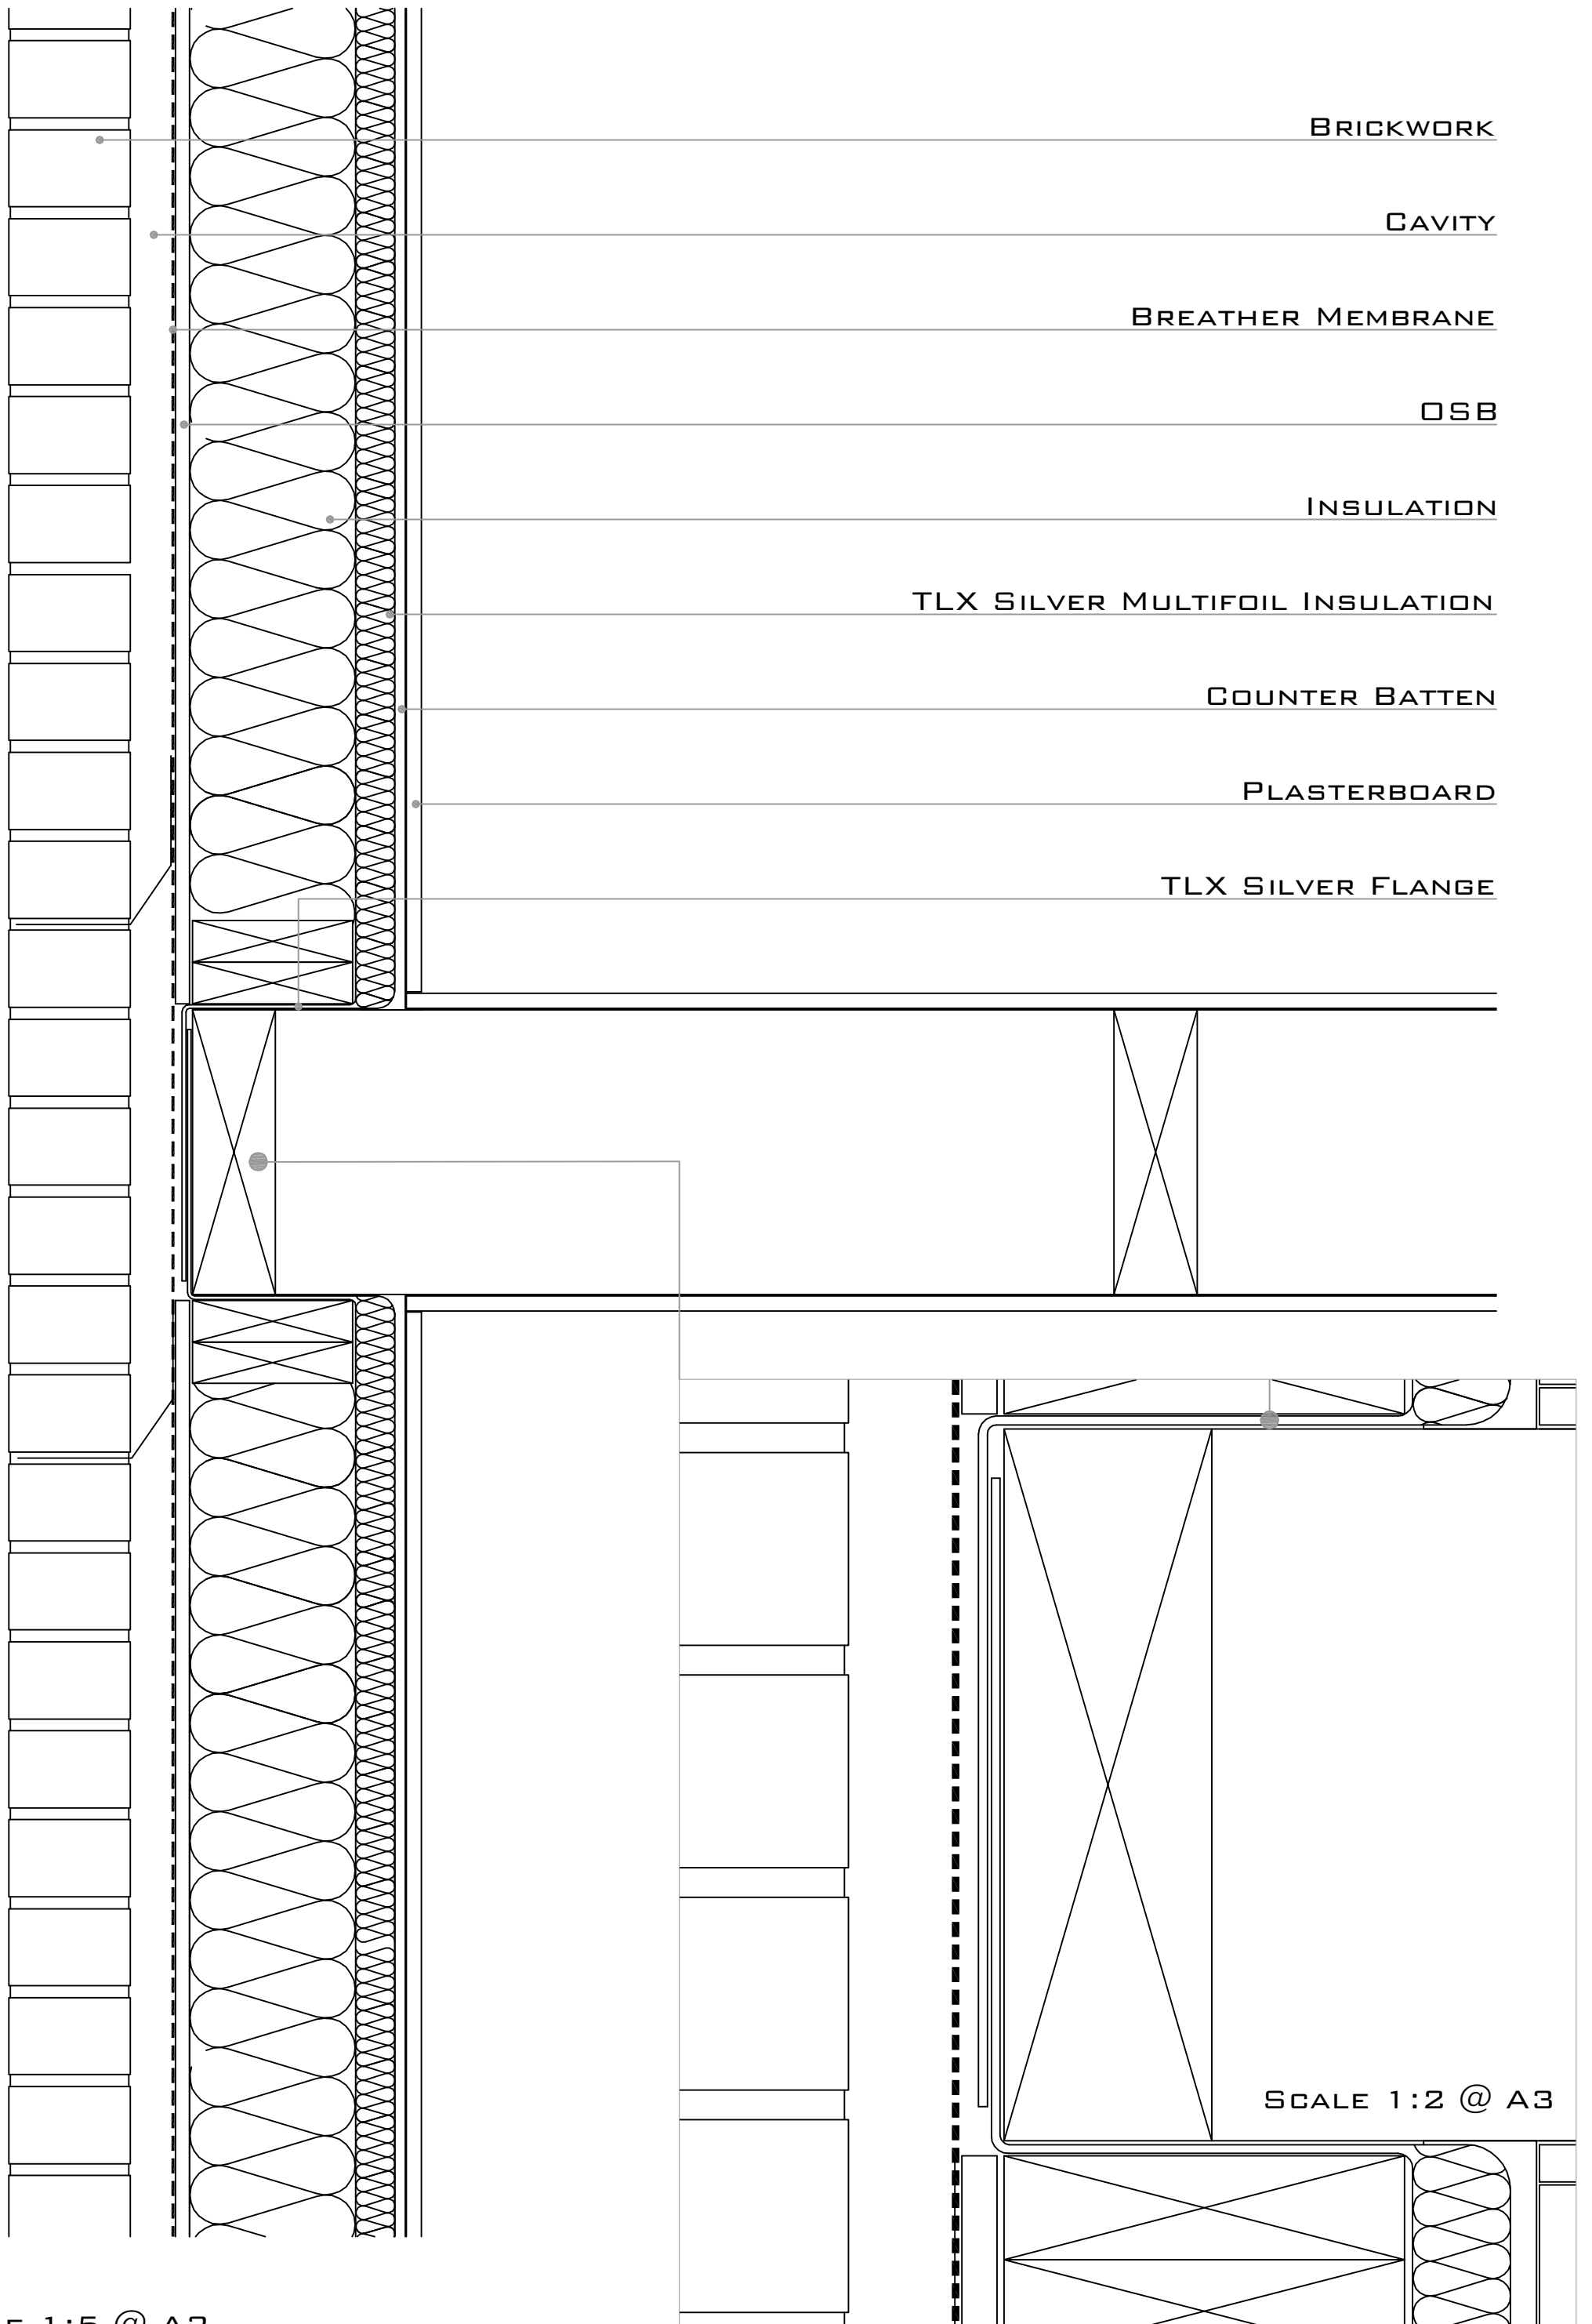

SCALE 1:5 @ A3