


# D50\_CHIMNEY STACK DETAIL - TLX GOLD (COUNTER BATTENED AND VAPOUR CONTROL)

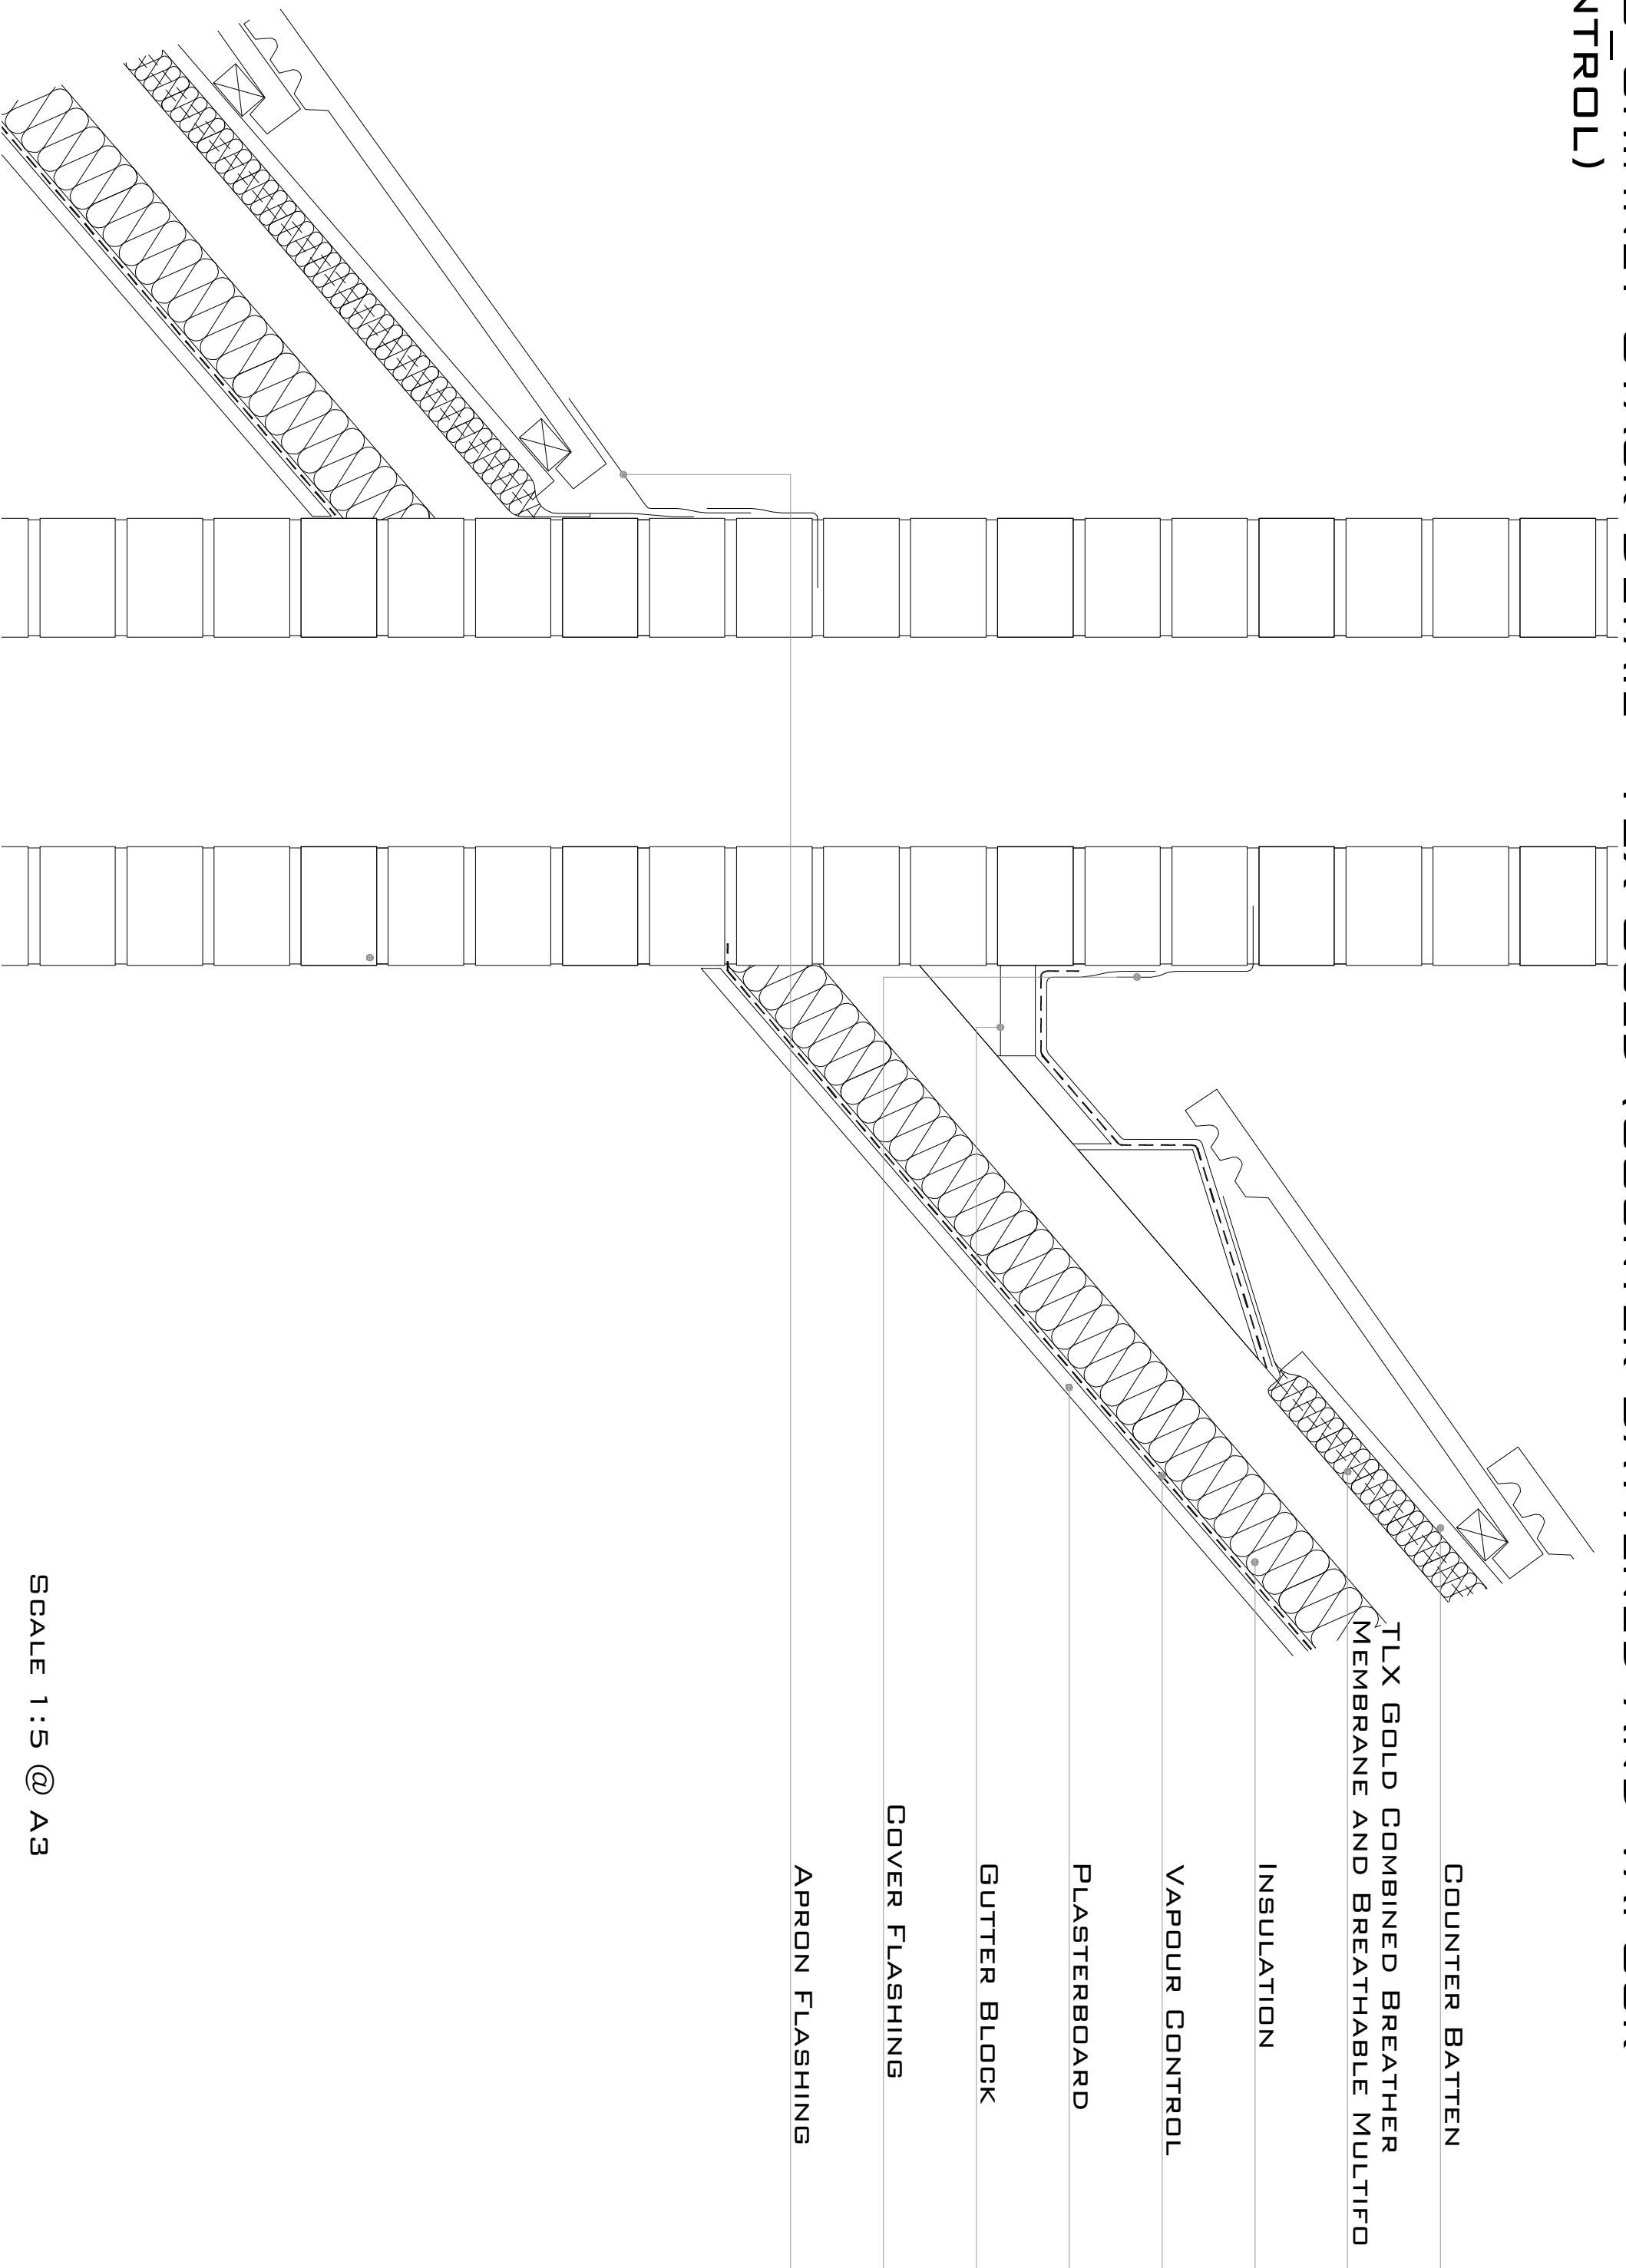

SCALE 1:5 @ A3