


062_ROOF JUNCTION DETAIL (WARM ROOF) - TLX SILVER (TIMBER FRAME)

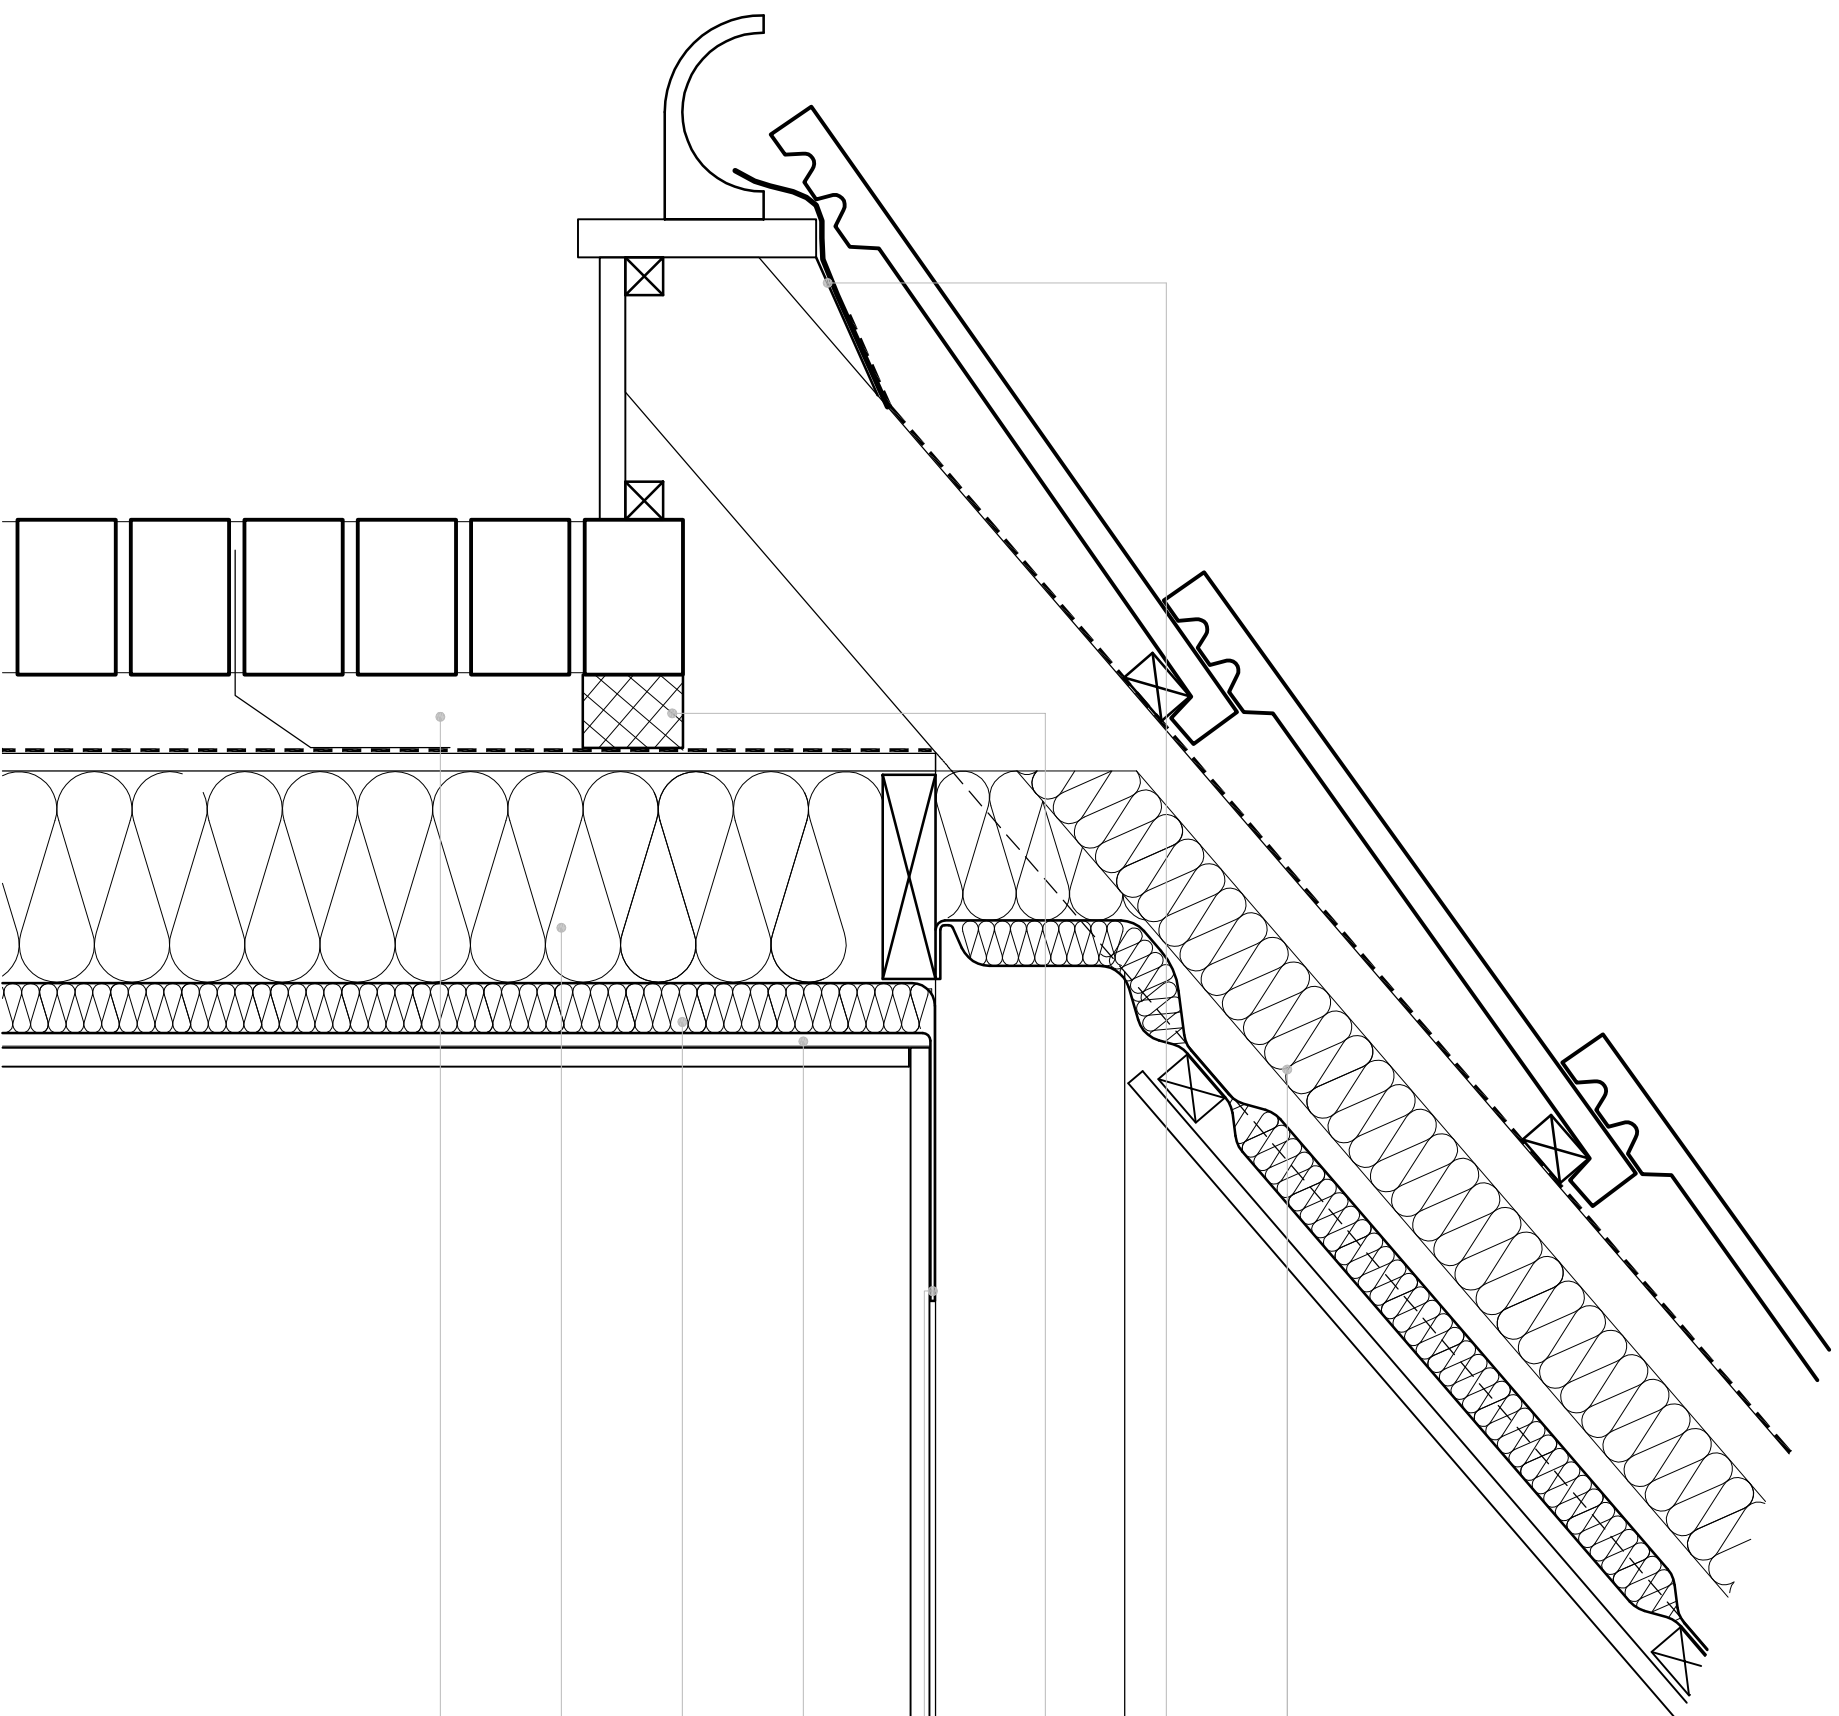

INSULATION

EAVES CARRIER

CAVITY BARRIER

TLX SILVER FLANGE

COUNTER BATTEN

TLX SILVER MULTIFOIL INSULATION

INSULATION

CAVITY